


14

AL/102 CORNER DETAIL (LANTERN ROOFLIGHT)

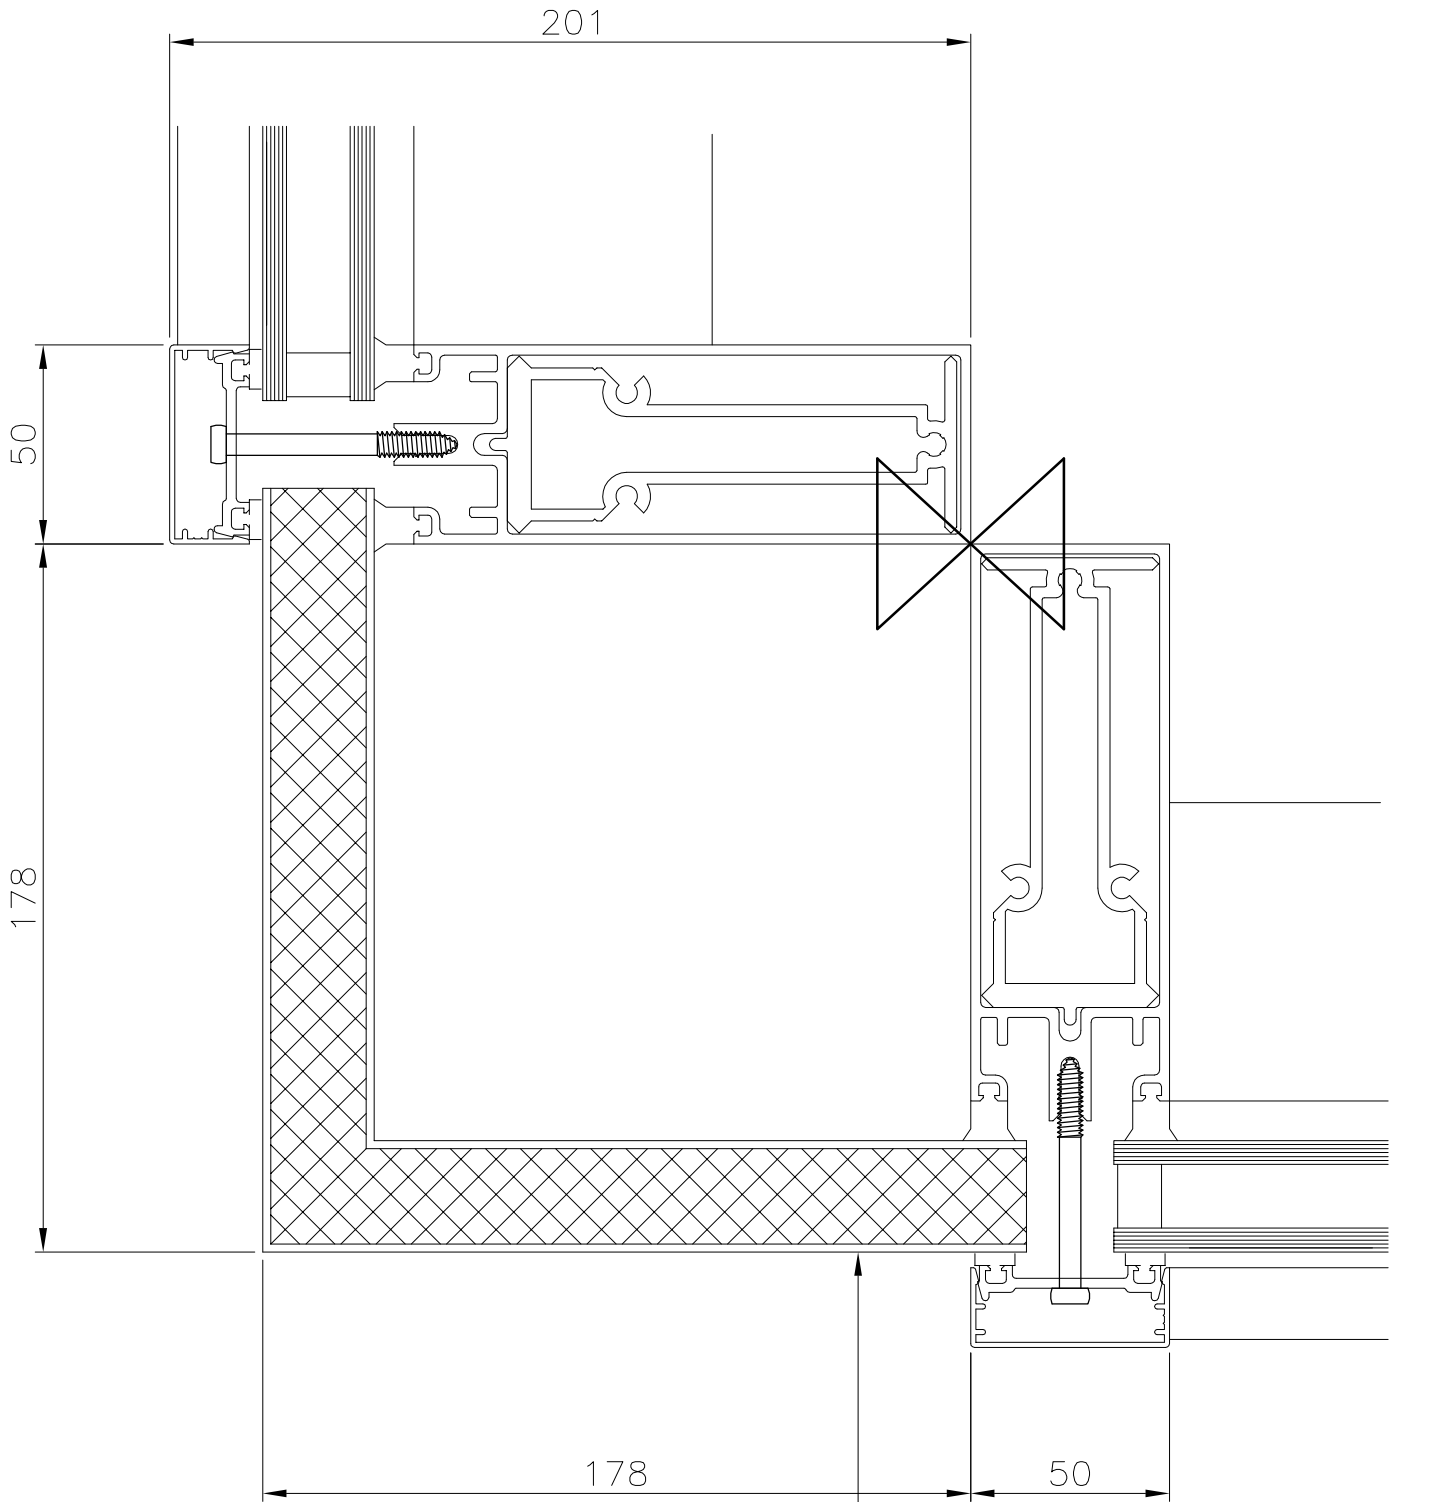

INSULATED ALUMINIUM
CORNER PANEL