


14

AL/103 CORNER DETAIL (LANTERN ROOFLIGHT)

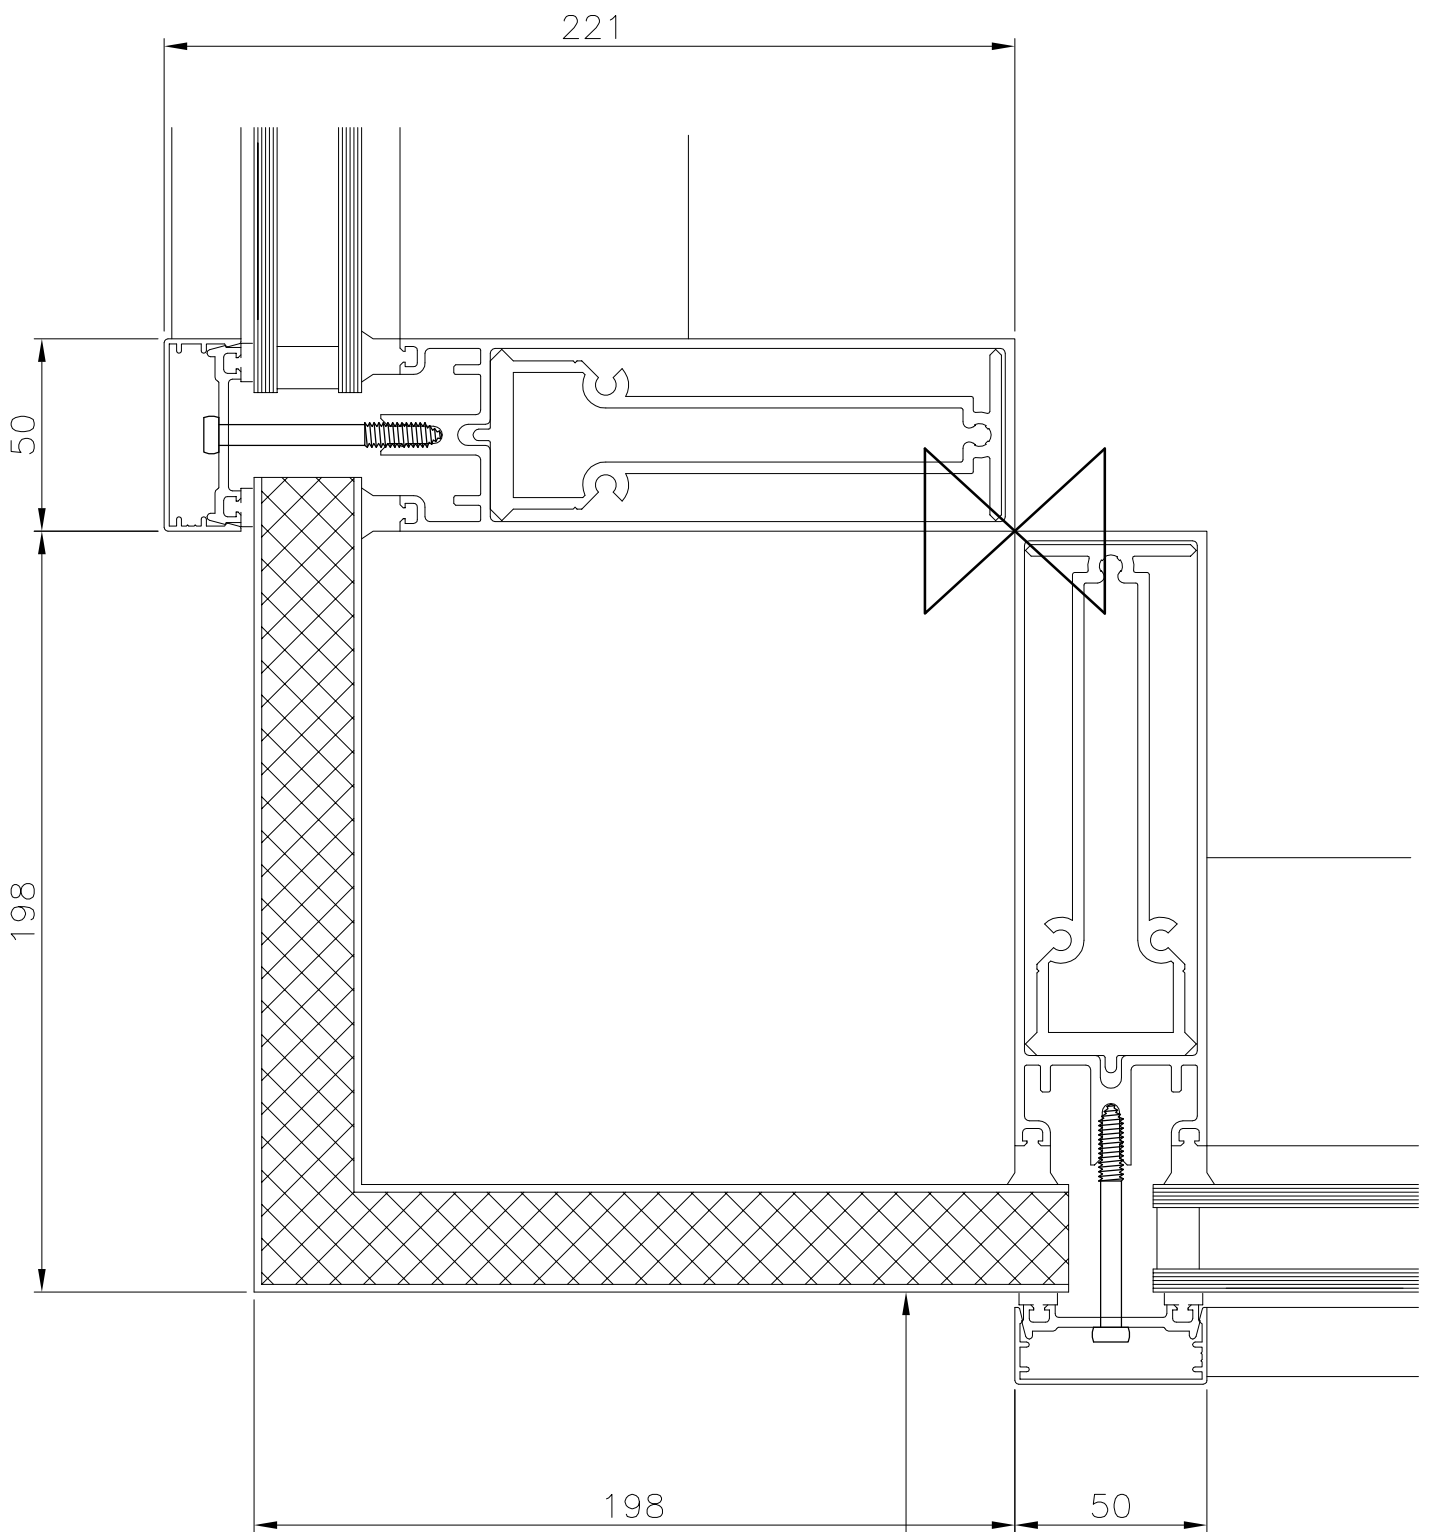

INSULATED ALUMINIUM
CORNER PANEL