


1

# FIXING DETAIL 1

EXTRUDED, THERMALLY BROKEN, POWDERCOATED ALUMINIUM FRAME. SYSTEM BEDDED ON SILICONE.

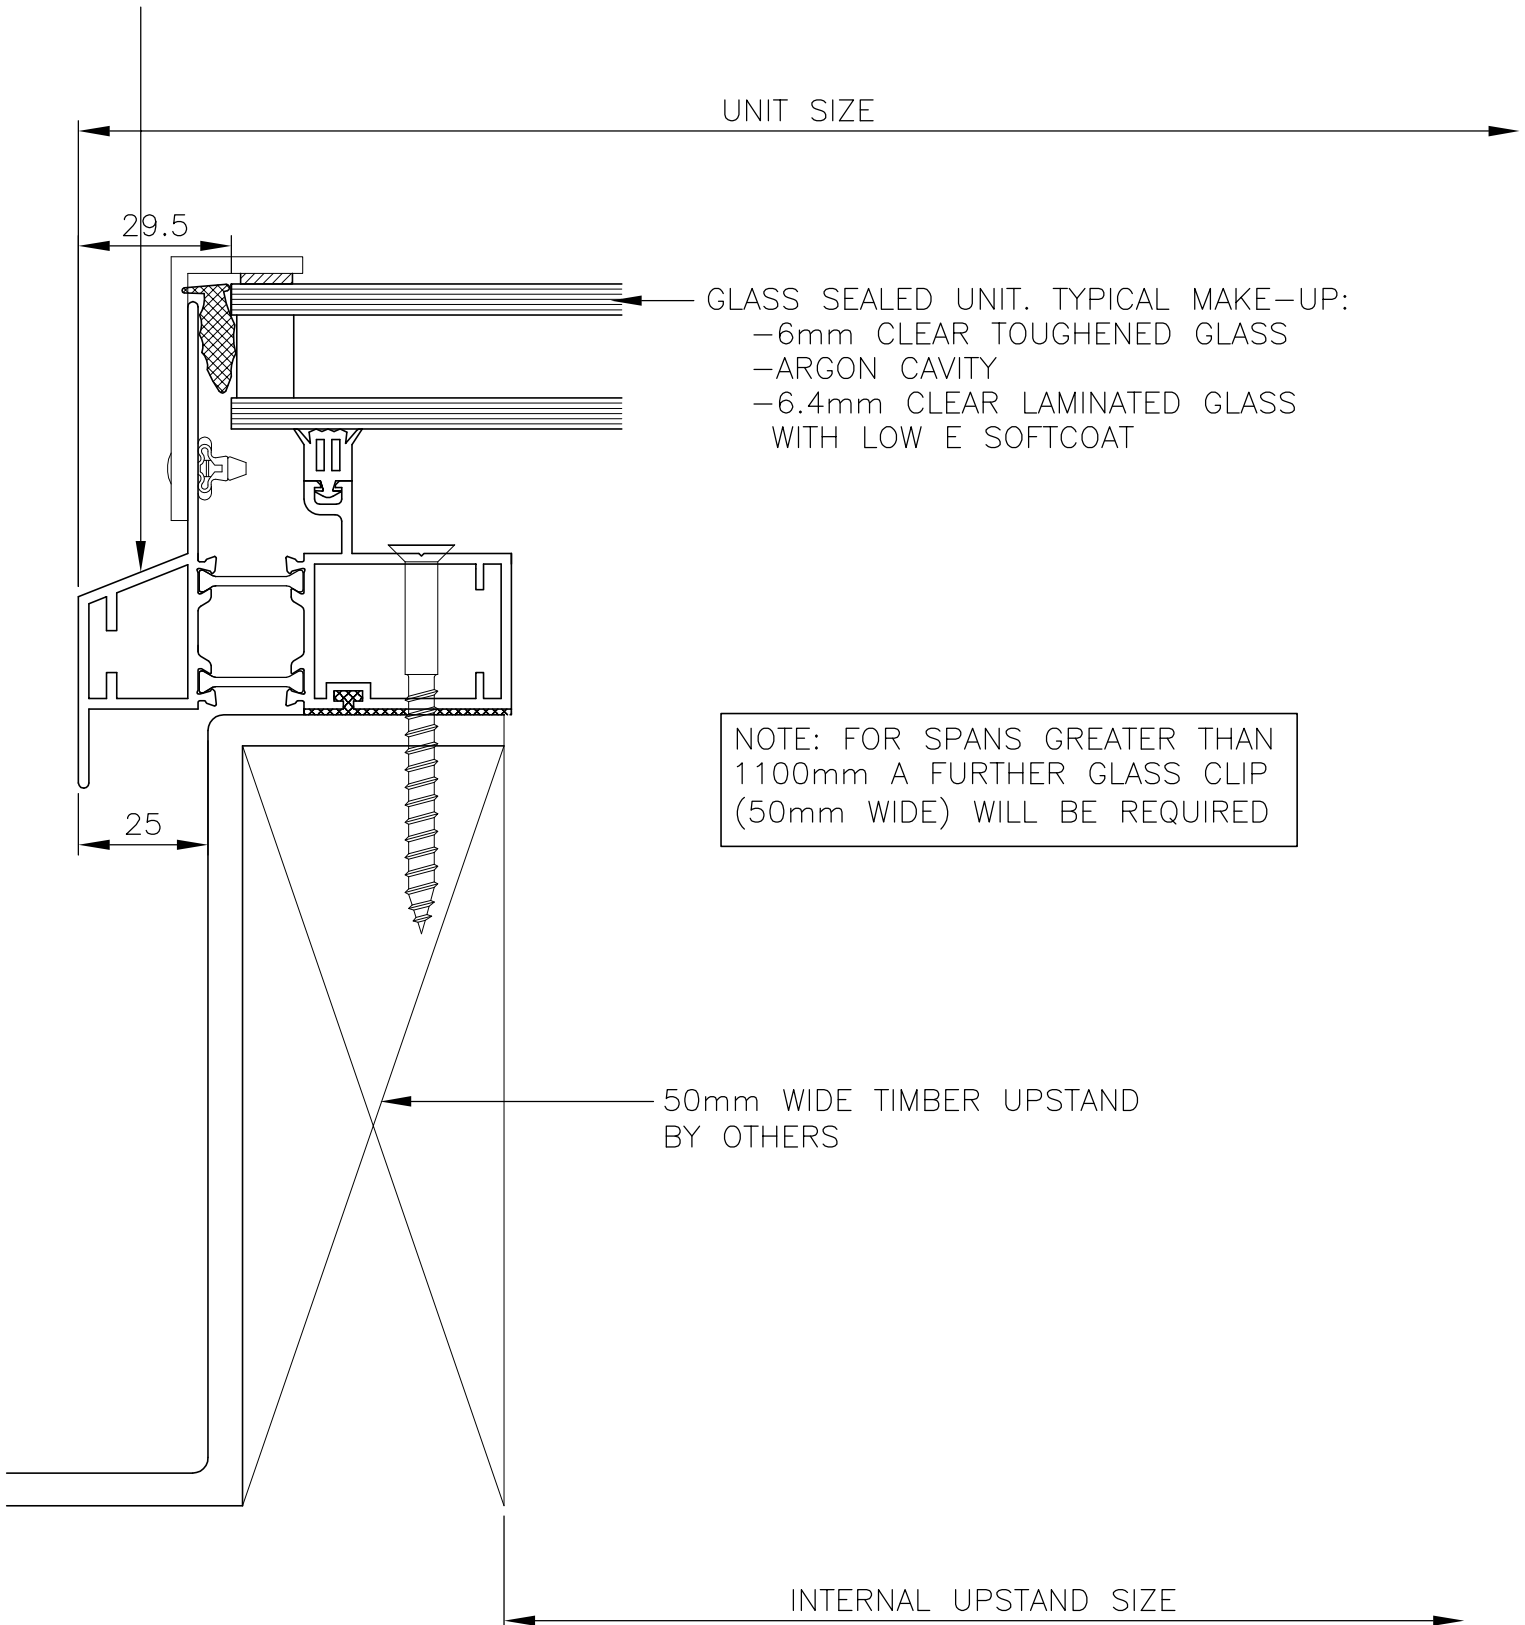

UNIT SIZE

29.5

GLASS SEALED UNIT. TYPICAL MAKE-UP:  
-6mm CLEAR TOUGHENED GLASS  
-ARGON CAVITY  
-6.4mm CLEAR LAMINATED GLASS  
WITH LOW E SOFTCOAT

25

NOTE: FOR SPANS GREATER THAN  
1100mm A FURTHER GLASS CLIP  
(50mm WIDE) WILL BE REQUIRED

50mm WIDE TIMBER UPSTAND  
BY OTHERS

INTERNAL UPSTAND SIZE